



General Notes

**4 LOT SUBDIVISION
LANDSCAPE PLAN
OPTION B:
RS-6 SPECIALIZED**

**3327 Richmond Road
and
1910 Argyle Ave.**

Existing Tree Inventory

- Oak
- Cedar
- Pine
- Bushes and Hedges
- Other


THIS DRAWING IS INTENDED FOR CONCEPTUAL PURPOSES ONLY AND IS SUBJECT TO CHANGE. ALL SIZES, LOCATIONS, AREAS, DIMENSIONS, AND ELEVATIONS ARE APPROXIMATE. THE CONTRACTOR IS TO VERIFY ALL DRAWING DIMENSIONS. ALL DIMENSIONS ARE IN METERS UNLESS OTHERWISE NOTED.

No.	Revision/Issue	Date


ENVISION DESIGNS AND DEVELOPMENT
4420 Wilkinson Road, Victoria BC

Project Consultant
MBE
MOLTO BENE ENTERPRISES

Project Number 00101-B	Sheet C-03B
Date 01/09/17	
Scale As Noted	

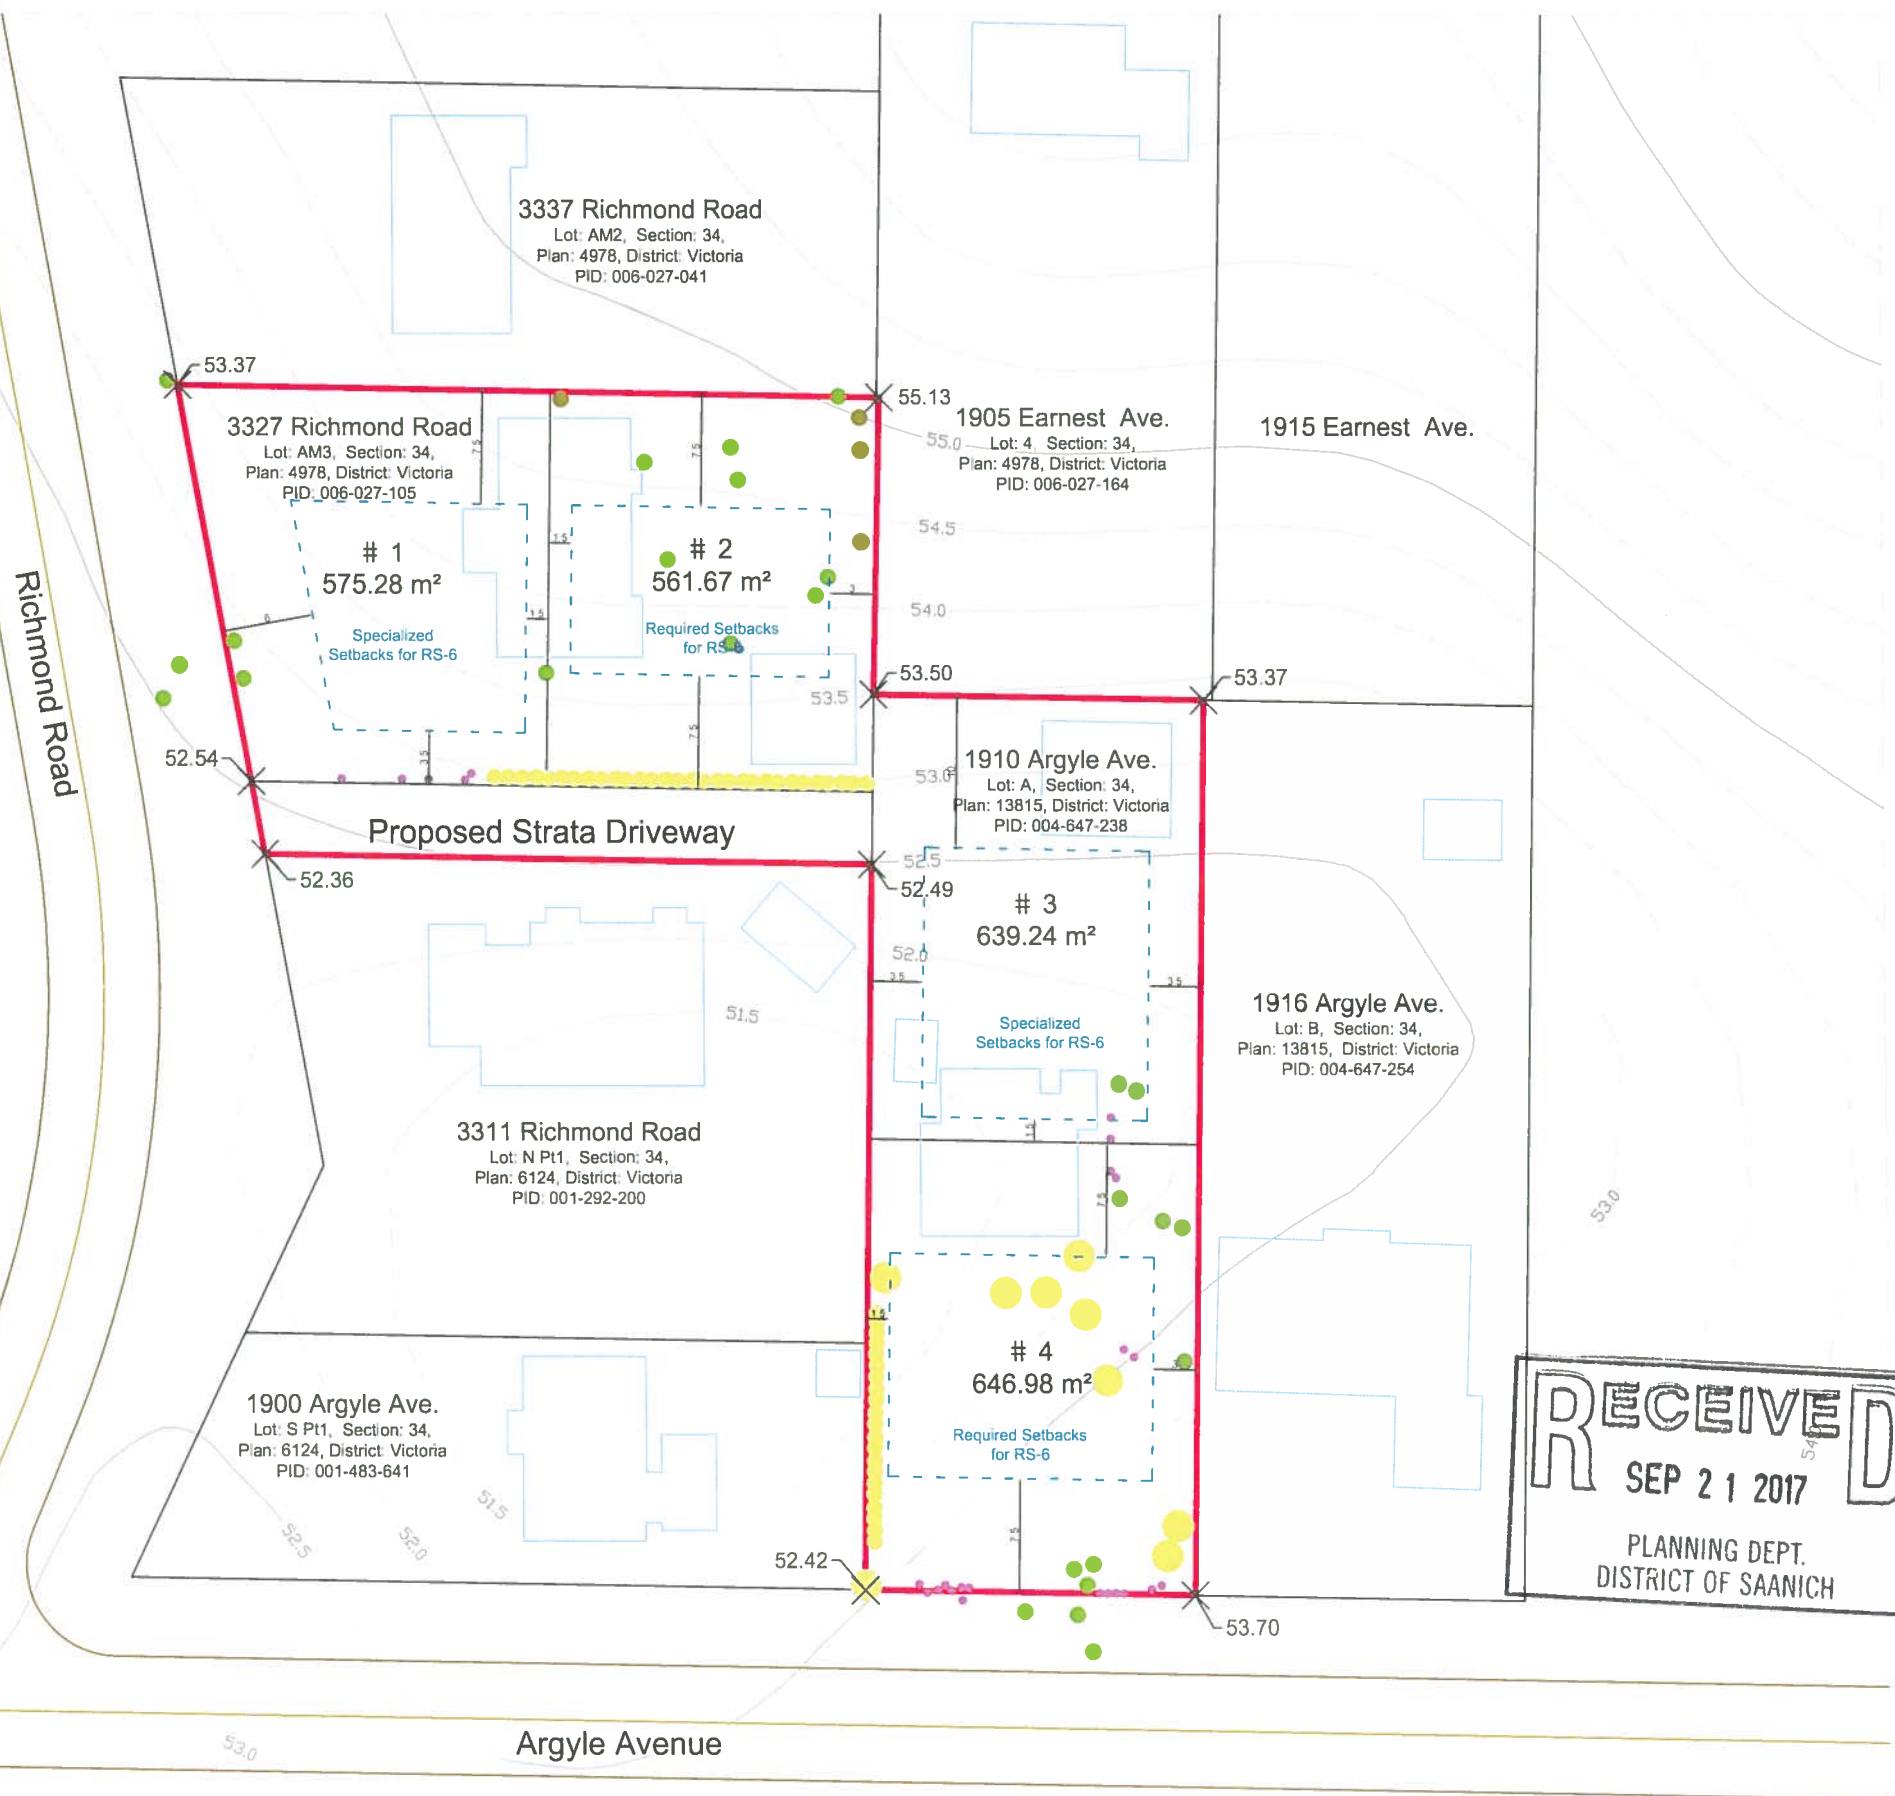

RECEIVED
SEP 21 2017
PLANNING DEPT.
DISTRICT OF SAANICH

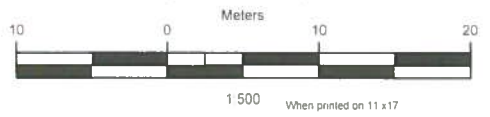

Option B